


Renvooi situatie

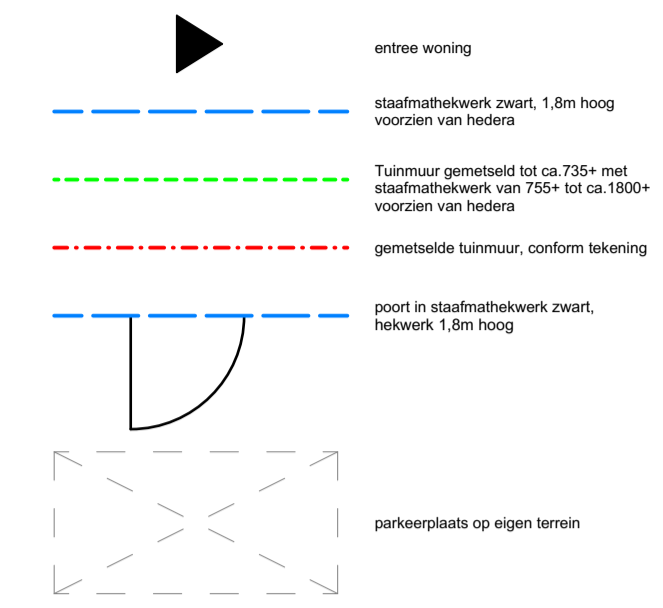

Bouwnummer	Woningtype
bwnr 01	Rh-dfg
bwnr 02	Rt-sp
bwnr 03	Rt-f sp
bwnr 04	Rt
bwnr 05	Rh-fg sp
bwnr 06	T1-t
bwnr 07	T1-t sp
bwnr 08	T1
bwnr 09	T1-e sp
bwnr 10	T1-t
bwnr 11	T1-t sp
bwnr 12	T1
bwnr 13	T1-e sp
bwnr 14	T3
bwnr 15	T3-e sp
bwnr 16	T3-t
bwnr 17	T3-t sp
bwnr 18	Rh-dfg
bwnr 19	Rts-sp
bwnr 20	Rts-f sp
bwnr 21	Rts-sp
bwnr 22	Rts-sp
bwnr 23	Rts-f sp
bwnr 24	Rh-g sp
bwnr 25	Rh-g
bwnr 26	Rts-f
bwnr 27	Rts
bwnr 28	Rts
bwnr 29	Rts-f
bwnr 30	Rts
bwnr 31	Rh-dfg sp
bwnr 32	Rh-g
bwnr 33	Rts-f
bwnr 34	Rts
bwnr 35	Rts
bwnr 36	Rts-f
bwnr 37	Rts
bwnr 38	Rh-dfg sp

Nieuwbouw

IN DE BUURT

Broekgraaf

BLAD
VK-01-2, verkooptekening bouwnummer(s) 1 t/m 38

PROJECT
"In de buurt" Broekgraaf te Leerdam

Situatietekening
Fase 2: bouwnummer(s) 1 t/m 38

DATUM
25-01-2024

SCHAAL
1:500

